


ELECTRIC SECURITY FENCING LIMITED

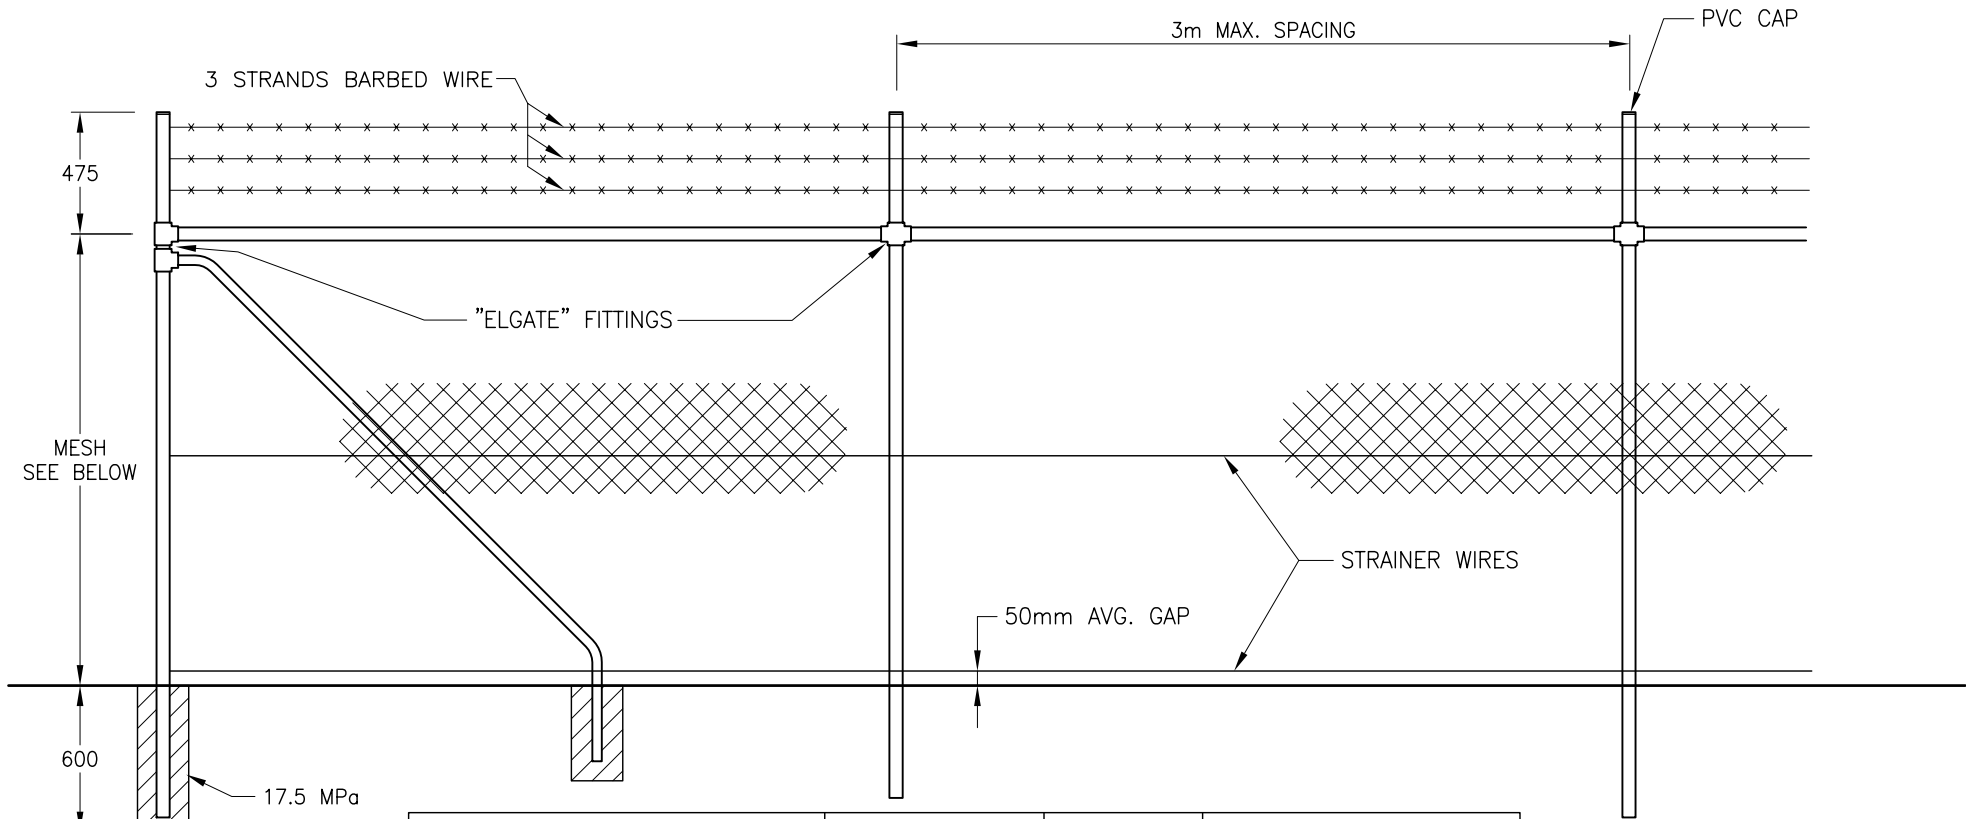

PIPE - Galv to BS 1387	SIZE (ID)	GRADE	FOOTING 17.5 MPa
End Post			
Corner Post			
Fence Posts			
Top Rail			
Diagonal Brace			

MESH	DIAMOND	GAUGE	HEIGHT
Galvanised BS443			
P.V.C.			

CLIPS	
Galv.	
S.S.	