


ELECTRIC SECURITY FENCING LIMITED

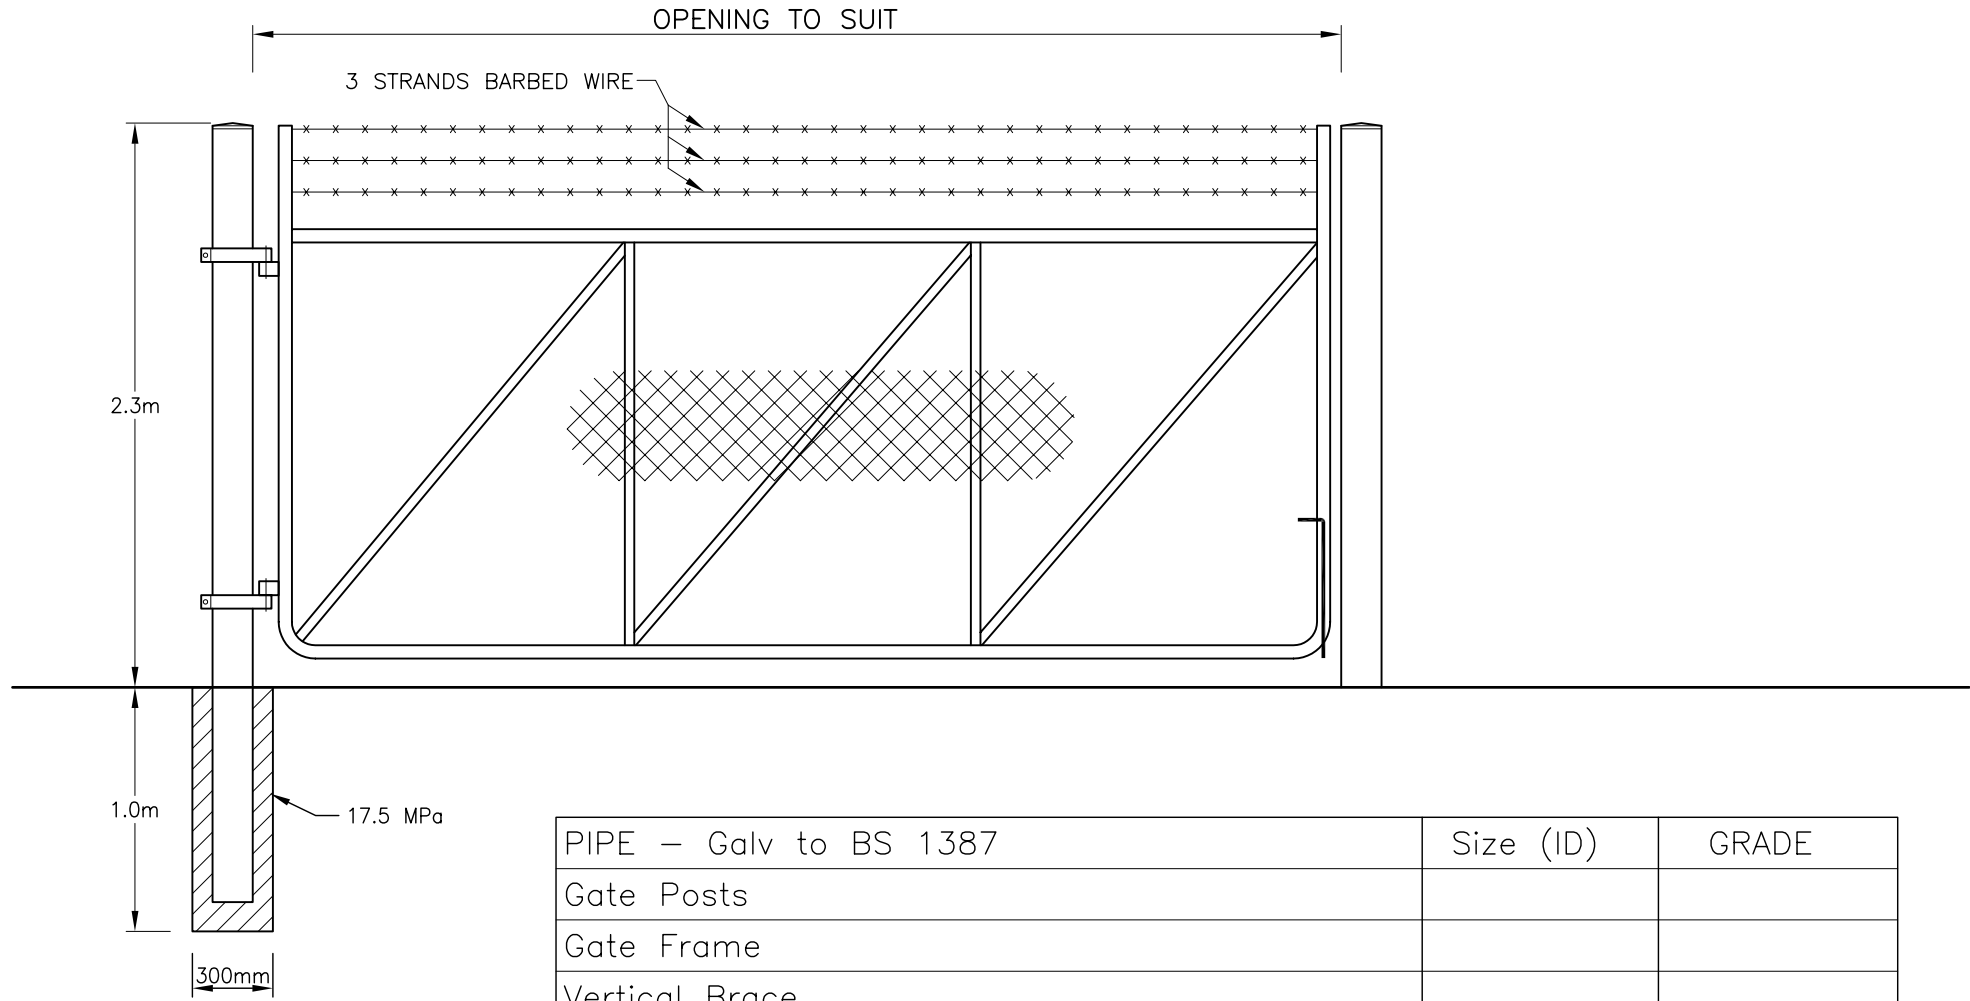

PIPE – Galv to BS 1387	Size (ID)	GRADE
Gate Posts		
Gate Frame		
Vertical Brace		
Diagonal Braces		
Mesh – Galv. to BS 433 Diamond Size	Wire	Height